

4.2.9 Secondary Streets: Howell Avenue, Sunkist Street and Rampart Street

The Secondary Street landscape consists of a Brisbane Box or similar canopy trees with a low flowering pink shrub or groundcover in the parkway. The landscape setback consists of a canopy tree to match the species of parkway tree in spacing and height with purple and pink flowering low shrub or ground cover.



**India Hawthorne
(*Raphiolepis indica*)**



Brisbane Box (*Tristania conferta*)

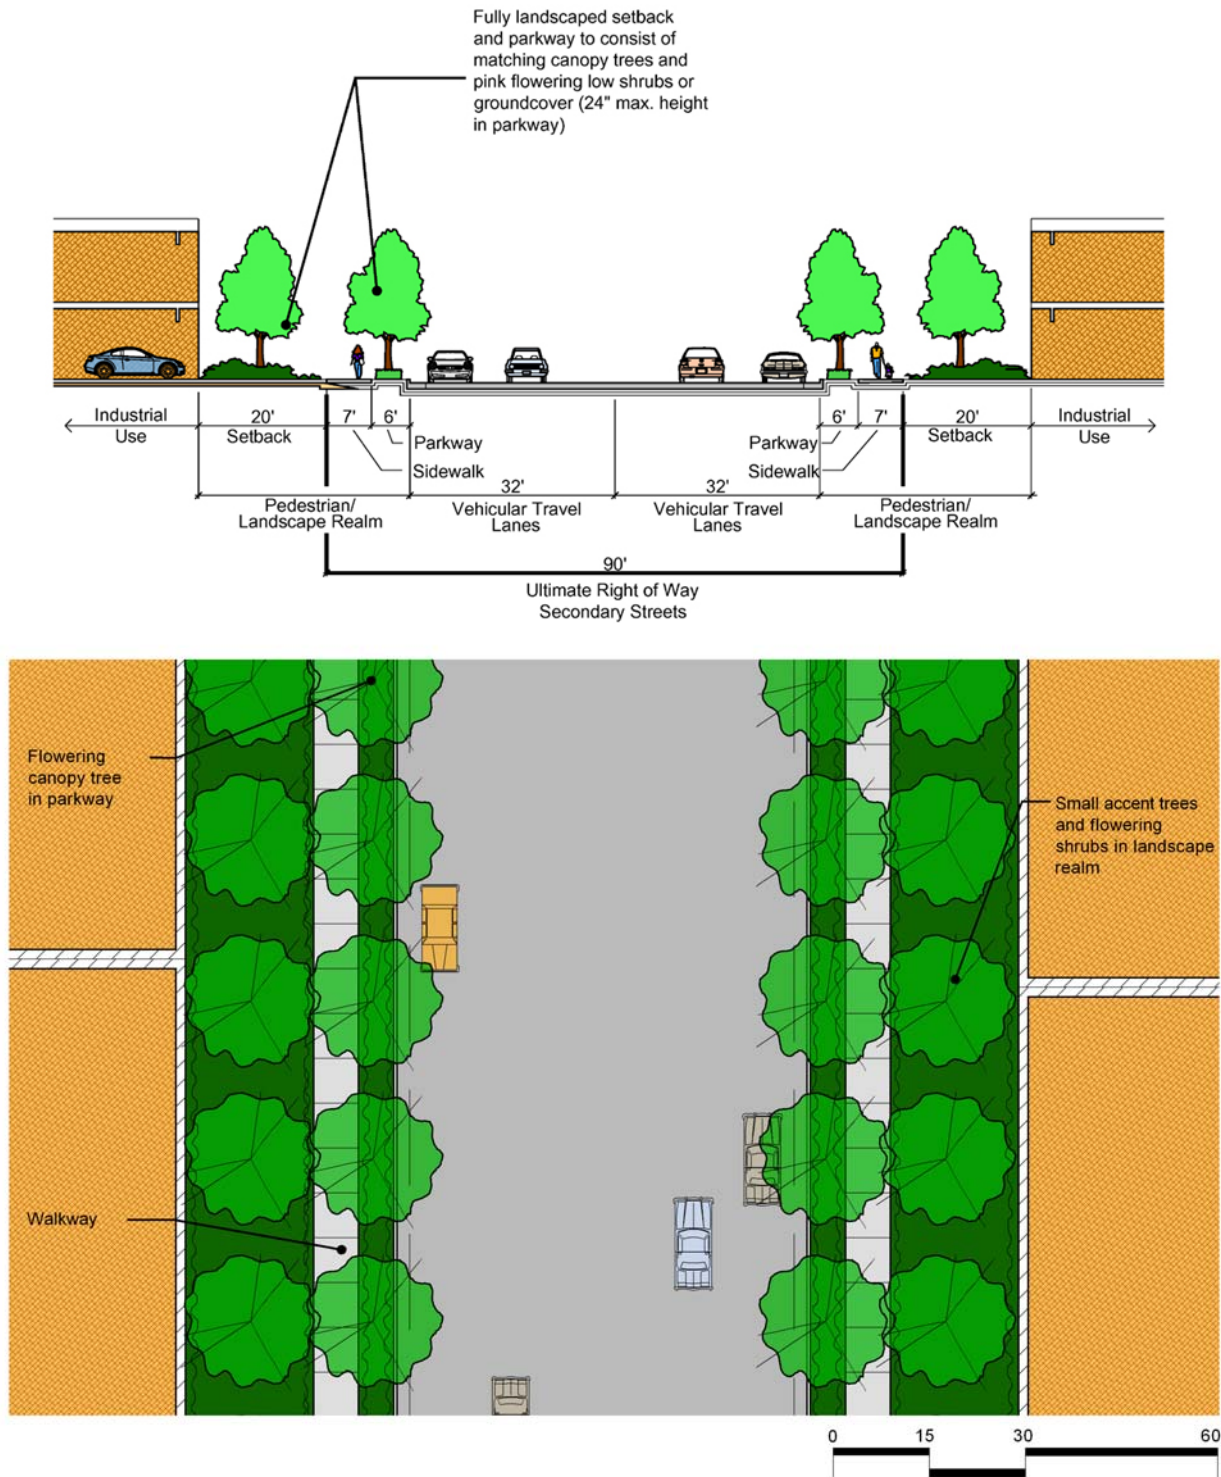


Figure 38: Secondary Streets (Howell Avenue, Sunkist Street and Rampart Street)