


ATTACHMENT NO. 2
SOUTH SIDE OF KATELLA AVENUE - PROPOSED WIDENING TO ADD FOURTH LANE
GENERALLY ADJACENT TO THE ANAHEIM CONVENTION CENTER

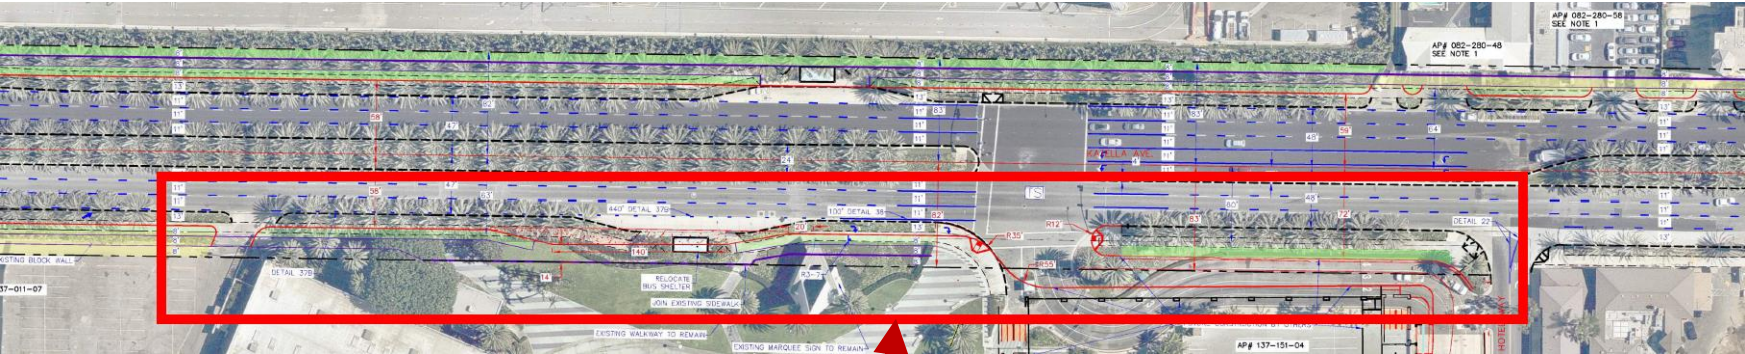

*Draft Boundaries
Final alignment to be determined as part of Final Design

