


ATT 3 - Draft Ball Road-Disneyland Drive Intersection Enhancements

- ➔ Existing traffic operations.
- ➔ Flyover traffic operations.
- ➔ Proposed traffic operations.

Change #2 S/B lane from shared LT+thru to thru only.

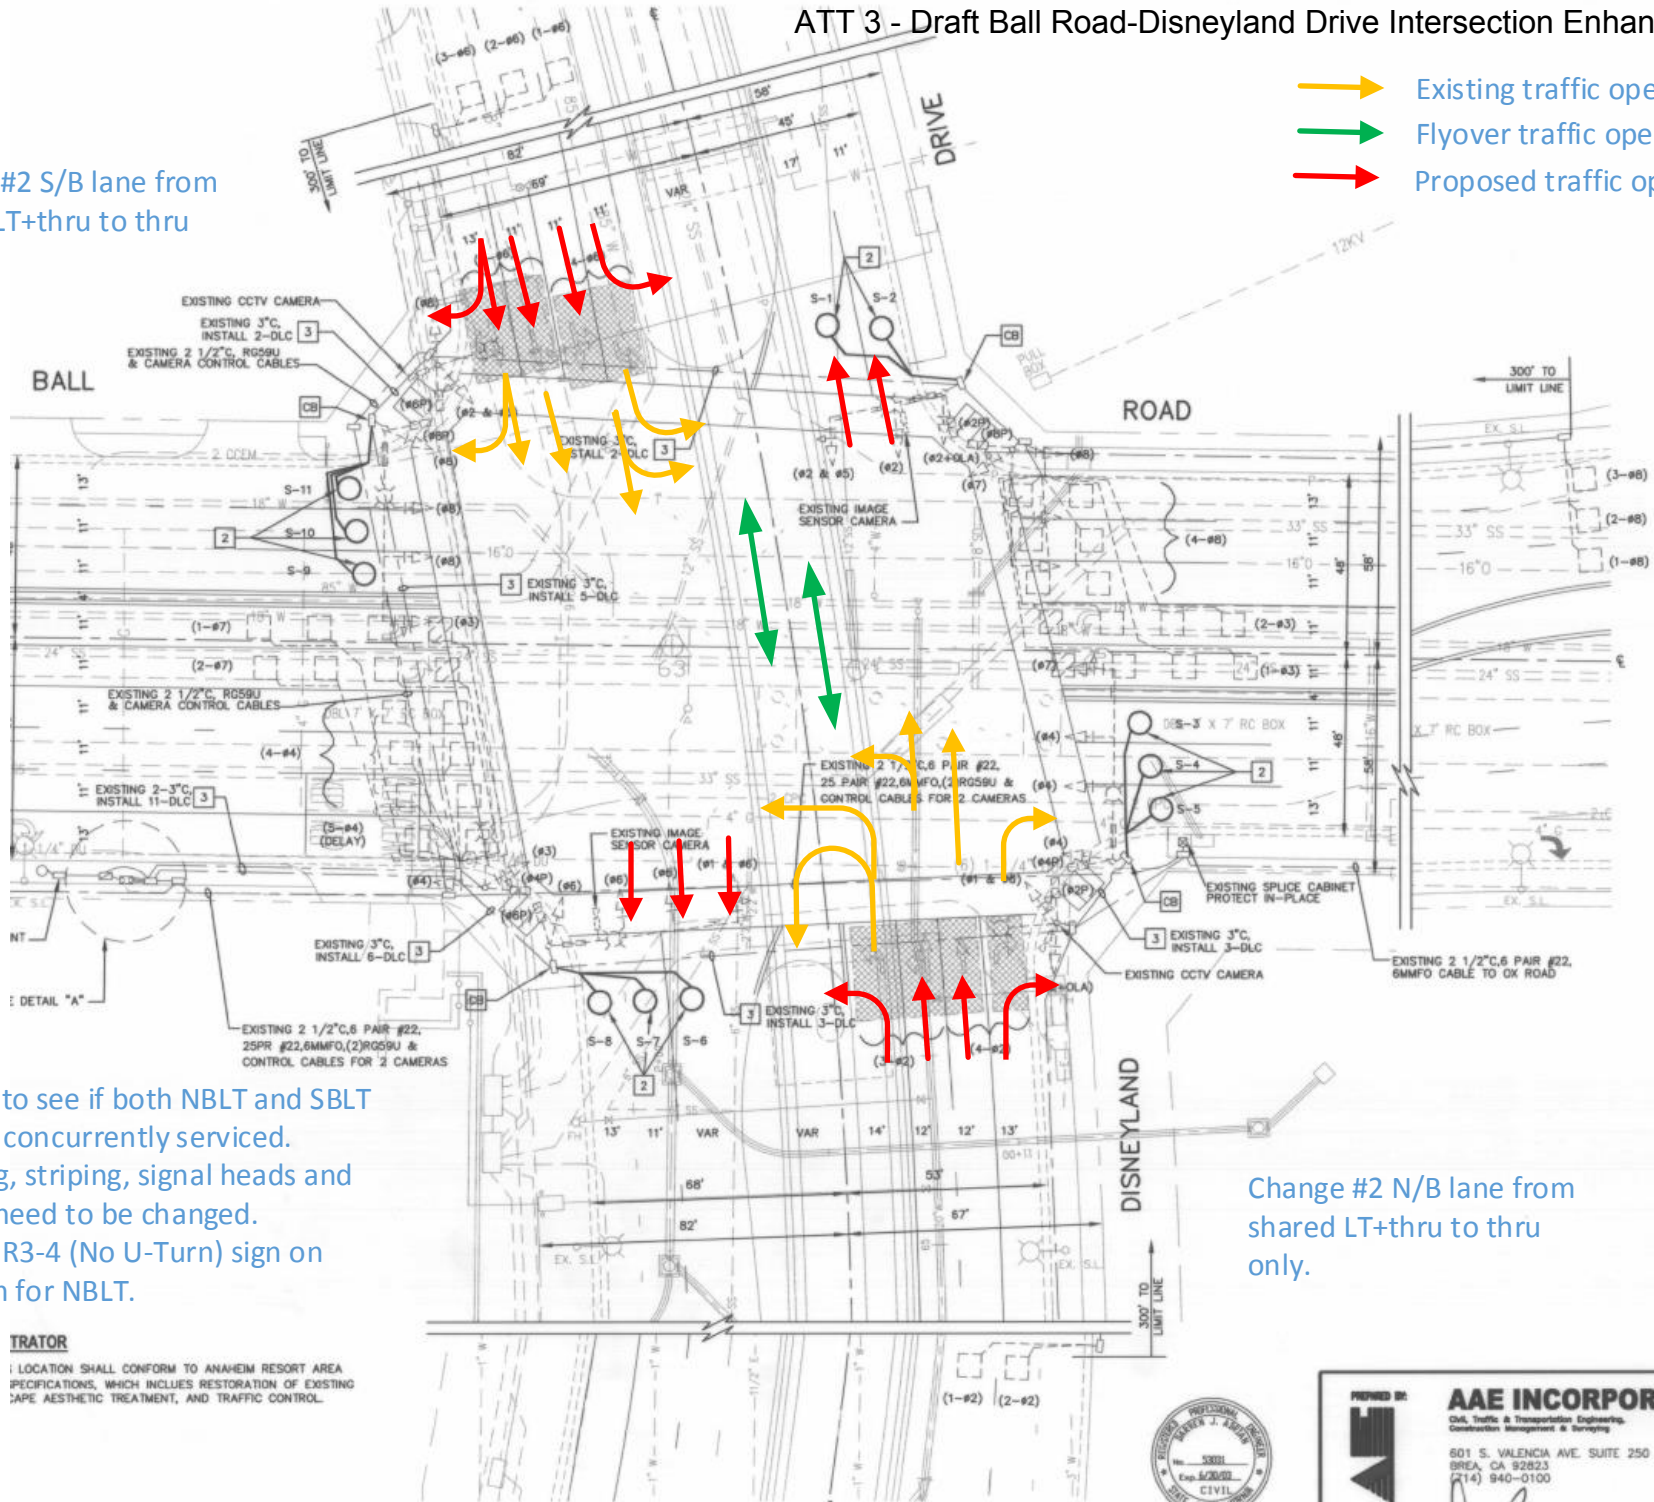

1. Check to see if both NBLT and SBLT could be concurrently serviced.
2. Signing, striping, signal heads and phasing need to be changed.
3. Install R3-4 (No U-Turn) sign on mast arm for NBLT.

Change #2 N/B lane from shared LT+thru to thru only.

TRATOR

LOCATION SHALL CONFORM TO ANAHEIM RESORT AREA SPECIFICATIONS, WHICH INCLUDES RESTORATION OF EXISTING SHAPE AESTHETIC TREATMENT, AND TRAFFIC CONTROL.



PREPARED BY: **AAE INCORPOR**
 Civil, Traffic & Transportation Engineering,
 Construction Management & Surveying
 601 S. VALENCIA AVE., SUITE 250
 BREA, CA 92623
 (714) 940-0100