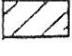

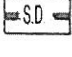


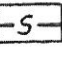

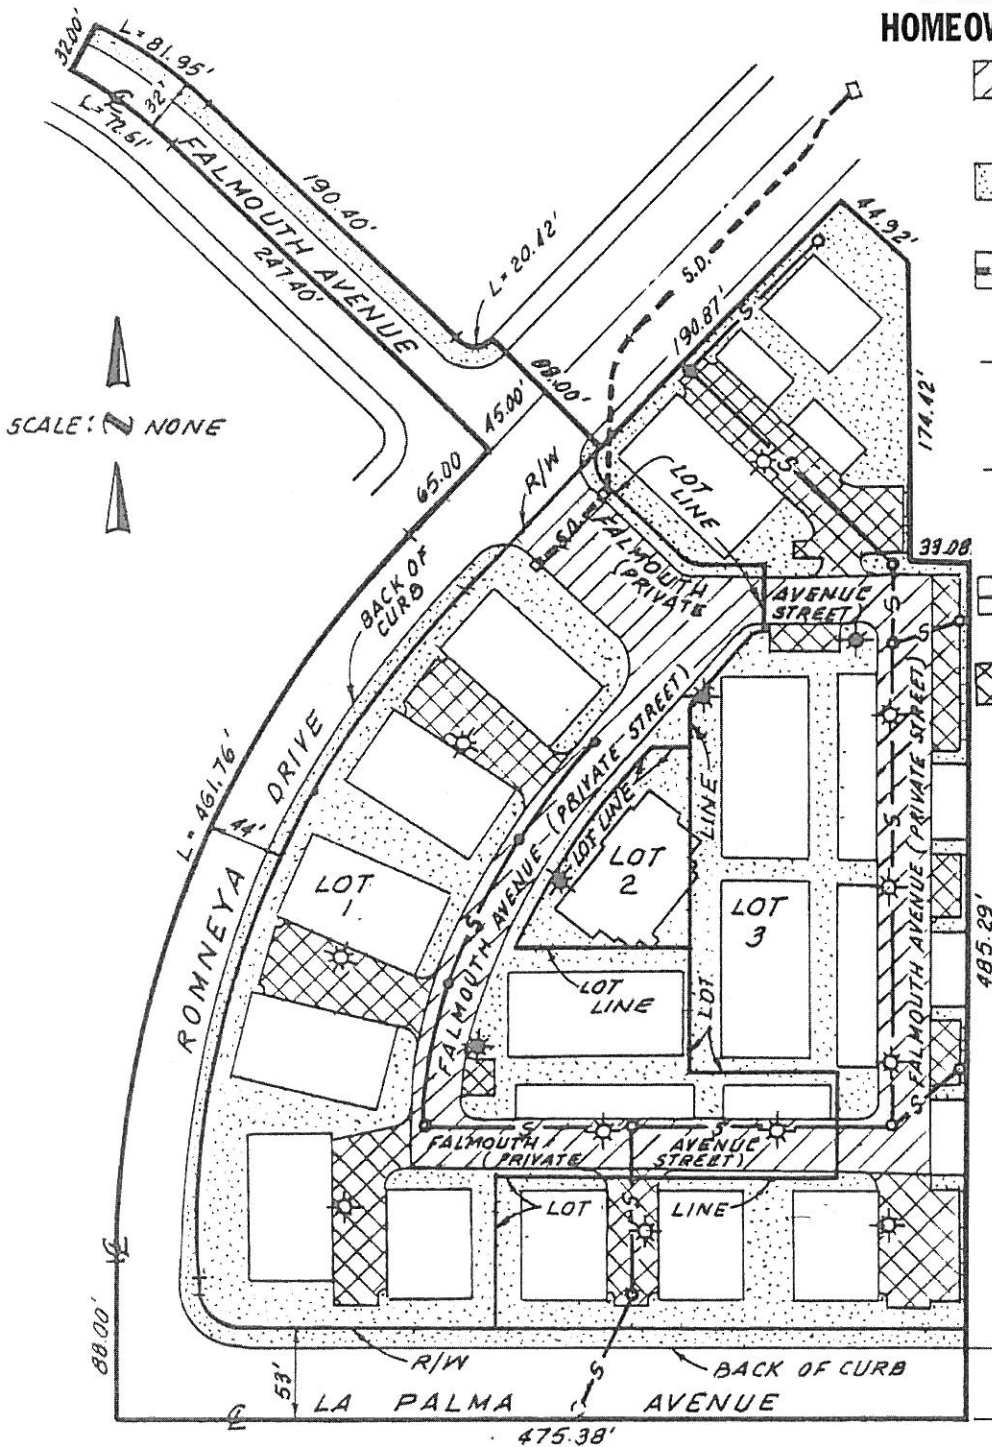


EXHIBIT 15 EXAMPLE

LEGEND

TO BE MAINTAINED BY
HOMEOWNERS ASSOCIATION

-  PRIVATE STREET AREA
-  LANDSCAPING AND OTHER AREAS
-  PRIVATE STORM DRAIN
-  PRIVATE POLE MOUNTED STREET LIGHT
-  PRIVATE WALL MOUNTED STREET LIGHT
-  PRIVATE SEWER SYSTEM
-  PRIVATE DRIVEWAYS & PARKING AREAS



**MAINTENANCE EXHIBIT
TRACT NO. 11740**